
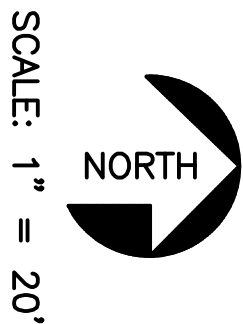


PLAT OF SURVEY

OF
LOT 9 IN BLOCK 2 OF WORSLEY'S ADDITION TO THE VILLAGE OF BRISTOL, IN THE NORTHWEST
QUARTER OF SECTION 33, TOWNSHIP 37 NORTH, RANGE 7 EAST OF THE PRINCIPAL MERIDIAN,
IN THE VILLAGE OF BRISTOL, KENDALL COUNTY, ILLINOIS.

COMMON ADDRESS: 102 WORSLEY STREET
YORKVILLE, IL

PIN: 02-33-129-004
LOT AREA=11,969 S.F.

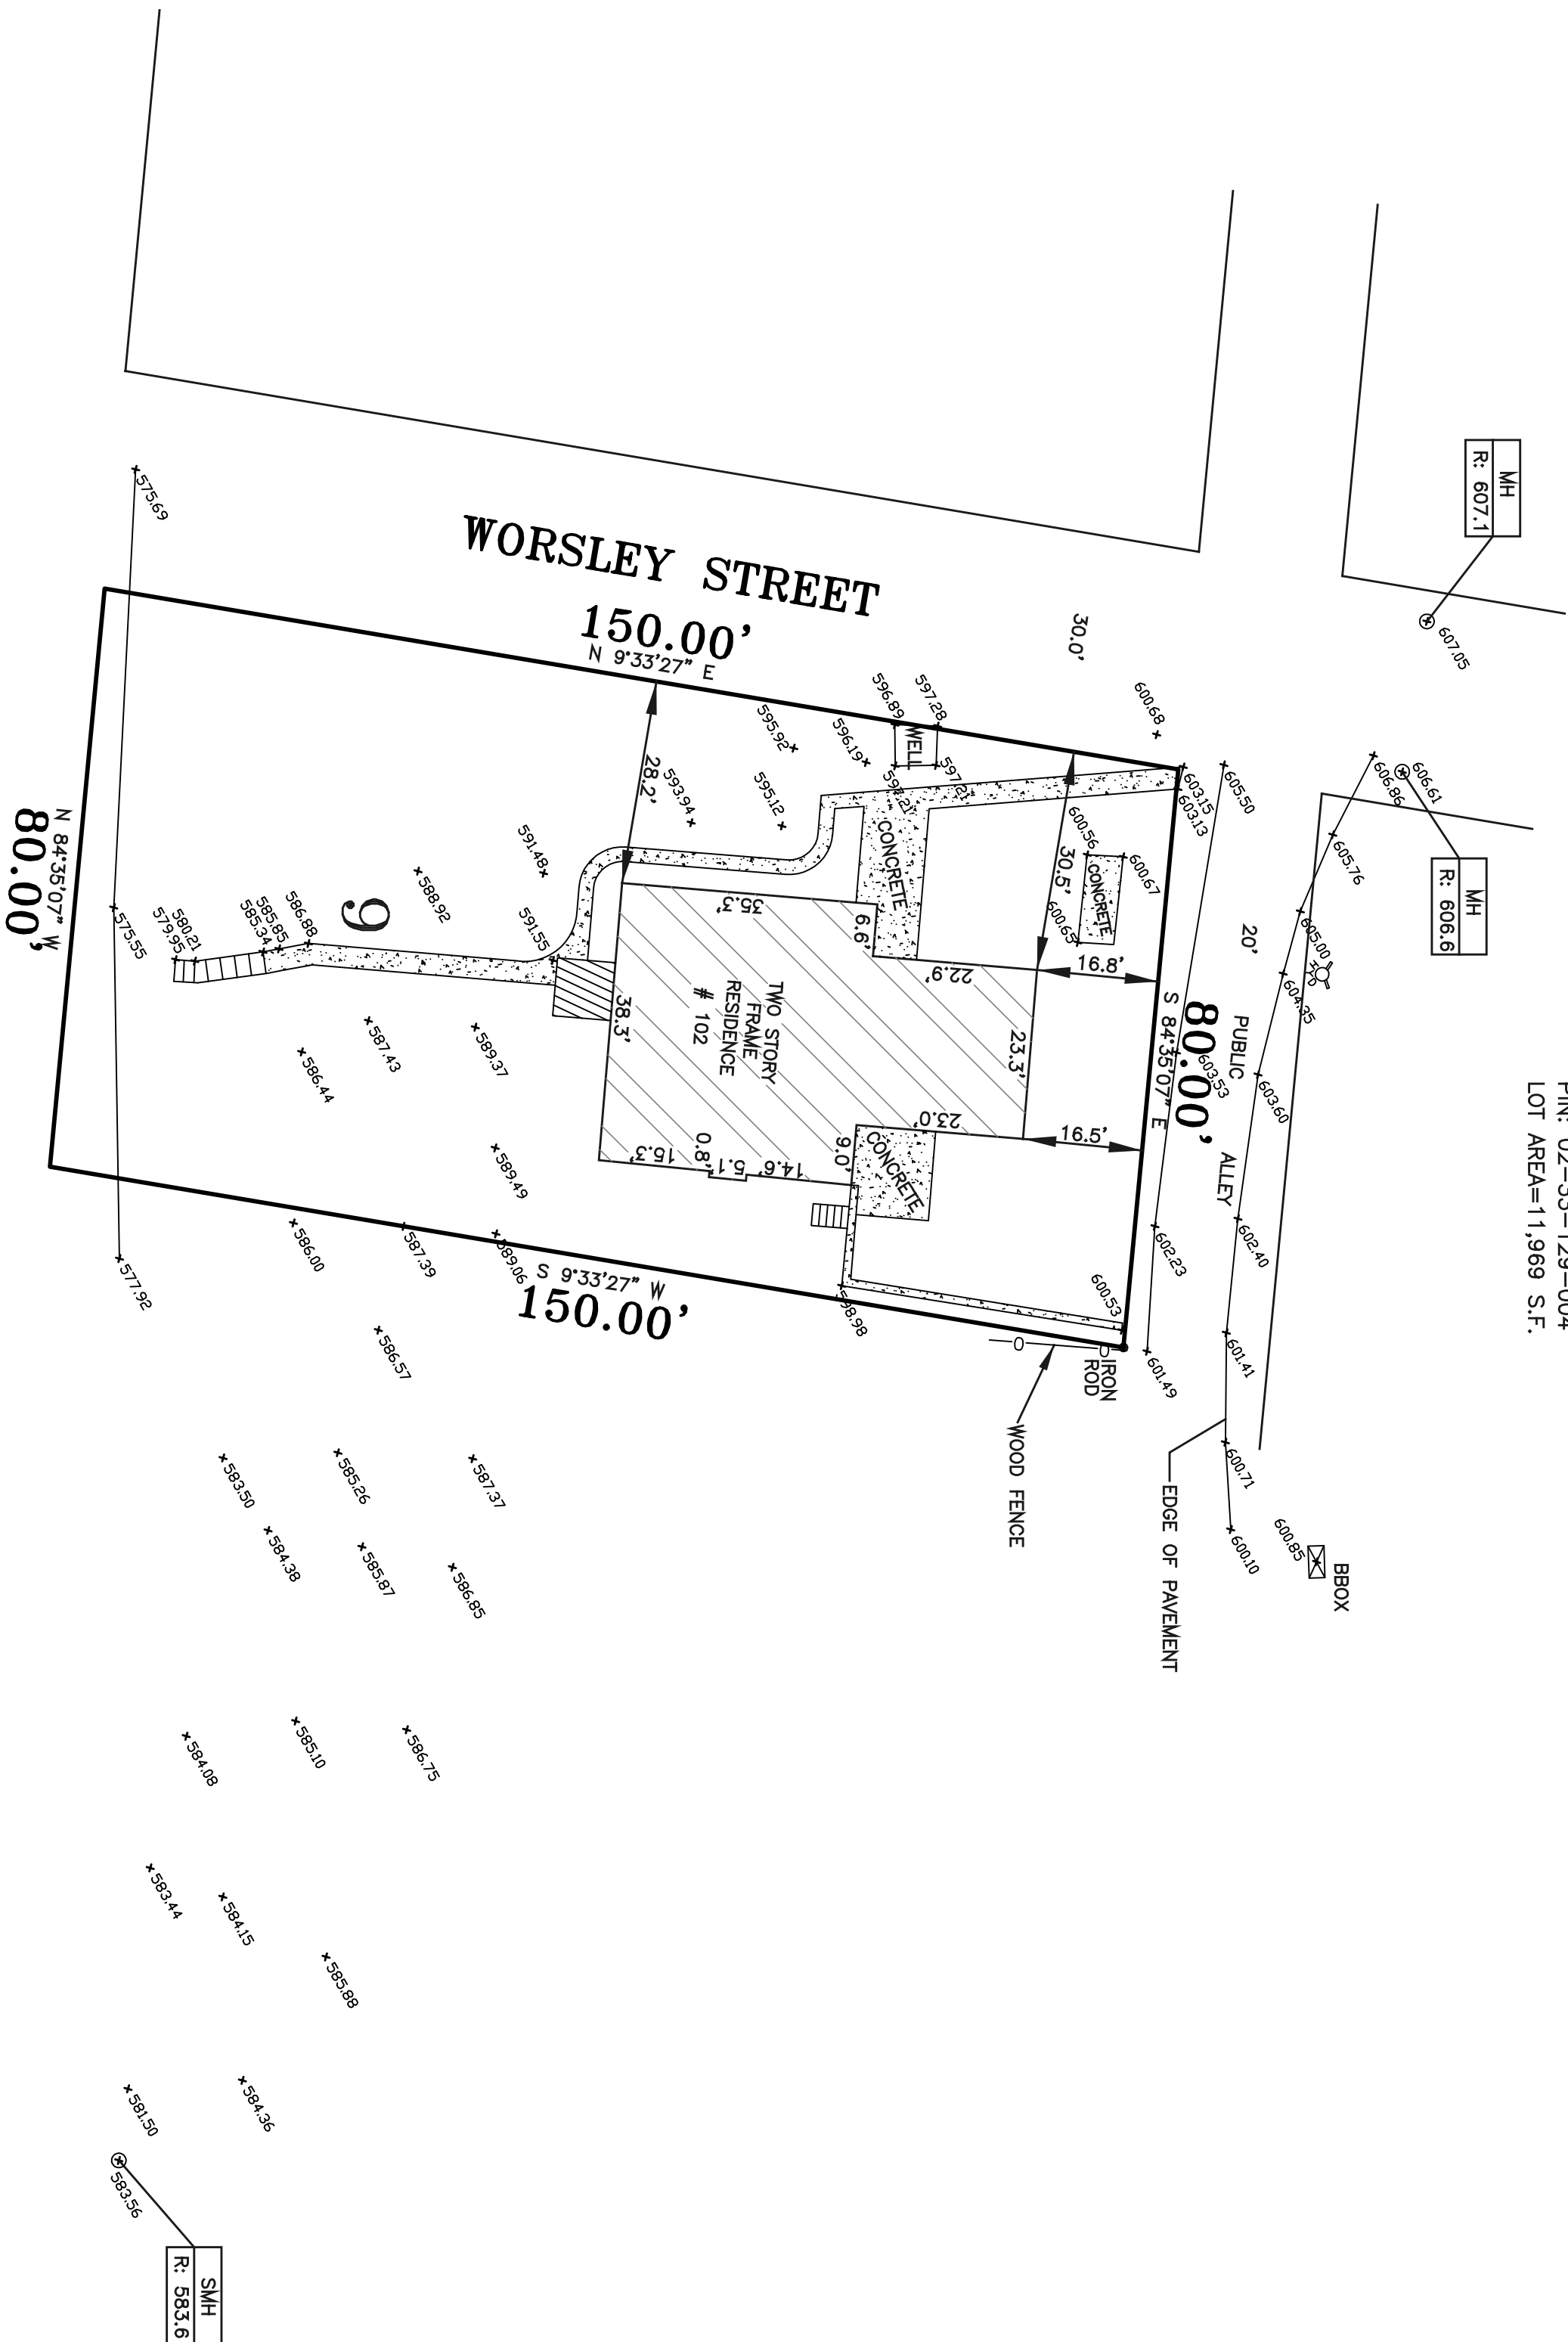


SCALE: 1" = 20'

FOX R I V E R

COMPARE LEGAL DESCRIPTION WITH DEED AND REPORT ANY DISCREPANCY
IN PREPARATION OF THIS SURVEY. IF A TITLE COMMENT WAS NOT
FURNISHED, THERE MAY BE EASEMENTS, BUILDING LINES OR OTHER
RESTRICTIONS NOT SHOWN ON THIS PLAT. THIS PLAT DOES NOT SHOW
BUILDING RESTRICTIONS ESTABLISHED BY LOCAL ORDINANCES, LOCAL
AUTHORITIES, OR ANY OTHER RESTRICTIONS REGARDING ANY RESTRICTIONS,
SUBJECT TO EASEMENTS OF RECORD.

DO NOT SCALE DIMENSIONS FROM THIS PLAT. NO EXTRAPOLATIONS
SHOULD BE MADE FROM INFORMATION SHOWN HEREON WITHOUT THE
PERMISSION OF KDC CONSULTANTS, INC. THIS PLAT IS
NOT TRANSFERABLE. ONLY PRINTS WITH AN EMBOSSED SEAL ARE
OFFICIAL COPIES. © COPYRIGHT, ALL RIGHTS RESERVED.

STATE OF ILLINOIS) ss.
COUNTY OF WILL)
WE, KDC CONSULTANTS INC., AS ILLINOIS LICENSED
PROFESSIONAL LAND SURVEYORS, HEREBY CERTIFY THAT WE
HAVE SURVEYED THE PROPERTY DESCRIBED IN THE CAPTION
TO THE SATISFACTION OF THE PROFESSIONAL STANDARDS
FOR A BOUNDARY SURVEY. ILLINOIS MINIMUM
ALL DIMENSIONS ARE IN FEET AND DECIMAL PARTS OF A
FOOT AND ARE CORRECT AT A TEMPERATURE OF 68 DEGREES
FAHRENHEIT. DIMENSIONS SHOWN ON BUILDINGS ARE TO THE
OUTSIDE OF BUILDINGS.
SIGNED THIS 5TH DAY OF MARCH 2021.
BY: PROFESSIONAL ILLINOIS LAND SURVEYOR No. 3184

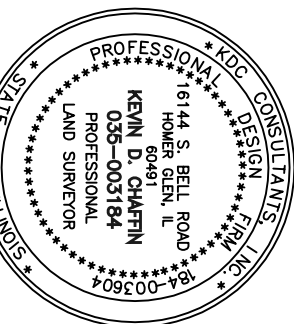

LICENSE EXPIRATION
11-30-2022

PREPARED BY:
KDC CONSULTANTS INC.

WWW.KDCCONSULTANTSINC.COM

16144 S. BELL ROAD

HOMER GLEN, ILLINOIS 60491

(708) 645-0545 FAX: 645-0546

PREPARED FOR:

INTEGRITY INVESTMENT

PROJECT 21-02-024 1 PAGE 1